


PLAT SHOWING THE CLOSURE AND ABANDONMENT OF THE JOEL STREET AND SALLEY STREET RIGHTS-OF-WAY, LOCATED IN JOEL RANDOLPH ADDITION, SALLEY CARTER PARTITION, SAVANNAH THOMAS ETAL PARTITION, AND SOLO HOOD PARTITION, CITY OF SHREVEPORT, SECTION 31 (T17N-R13W), CADDO PARISH, LOUISIANA.

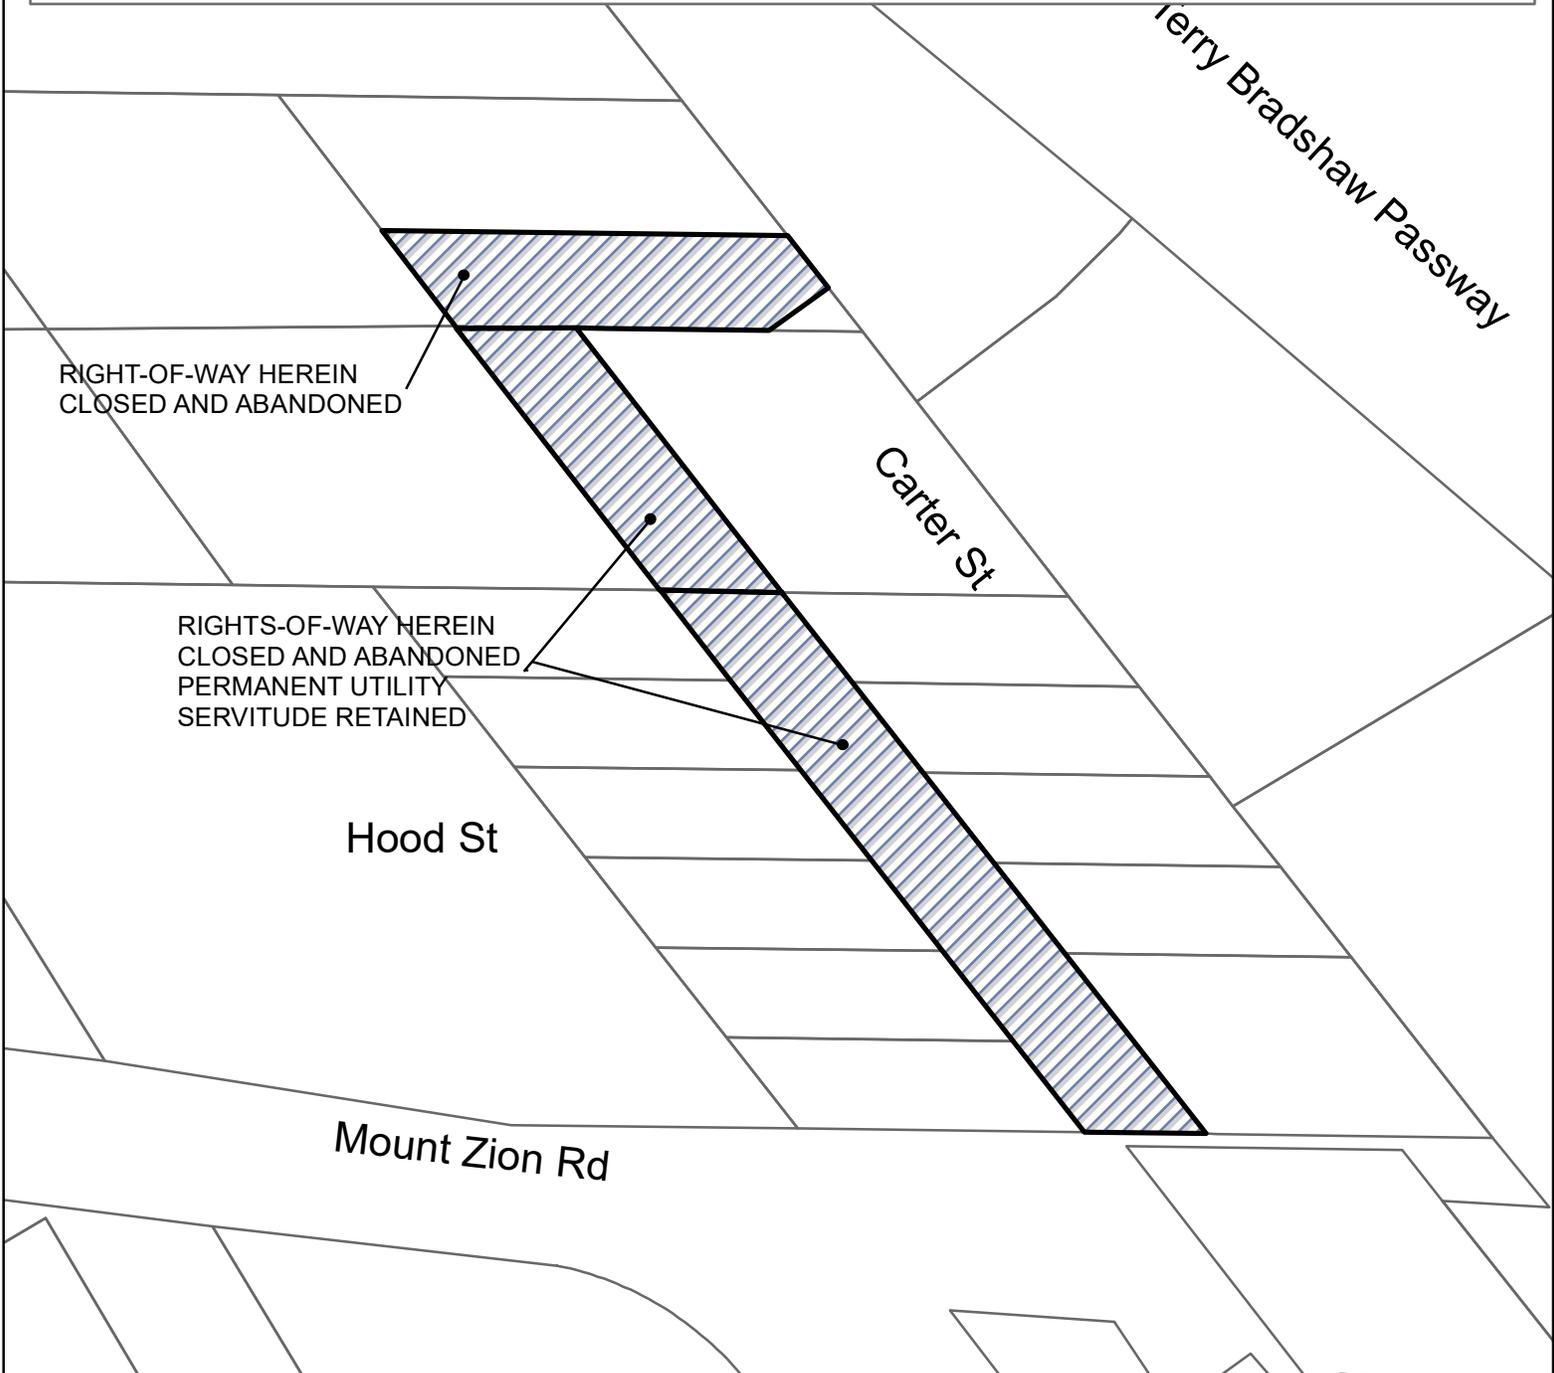

APPROVED:

\_\_\_\_\_  
METROPOLITAN PLANNING COMMISSION

\_\_\_\_\_  
PROPERTY MANAGEMENT SECTION

RIGHTS-OF-WAY DEDICATED IN  
JOEL RANDOLPH PARTITION,  
RECORDED IN BOOK 450, PAGE 439,  
SALLEY CARTER PARTITION,  
RECORDED IN BOOK 1000, PAGE 437,  
SAVANNAH THOMAS ETAL PARTITION  
RECORDED IN BOOK 1903, PAGE 437,  
SOLO HOOD PARTITION,  
RECORDED IN BOOK 150, PAGE 140  
AND IN BOOK 1900, PAGE 27



SCALE: 1" = 100'  
NOVEMBER, 2024